


PROPERTY LINE

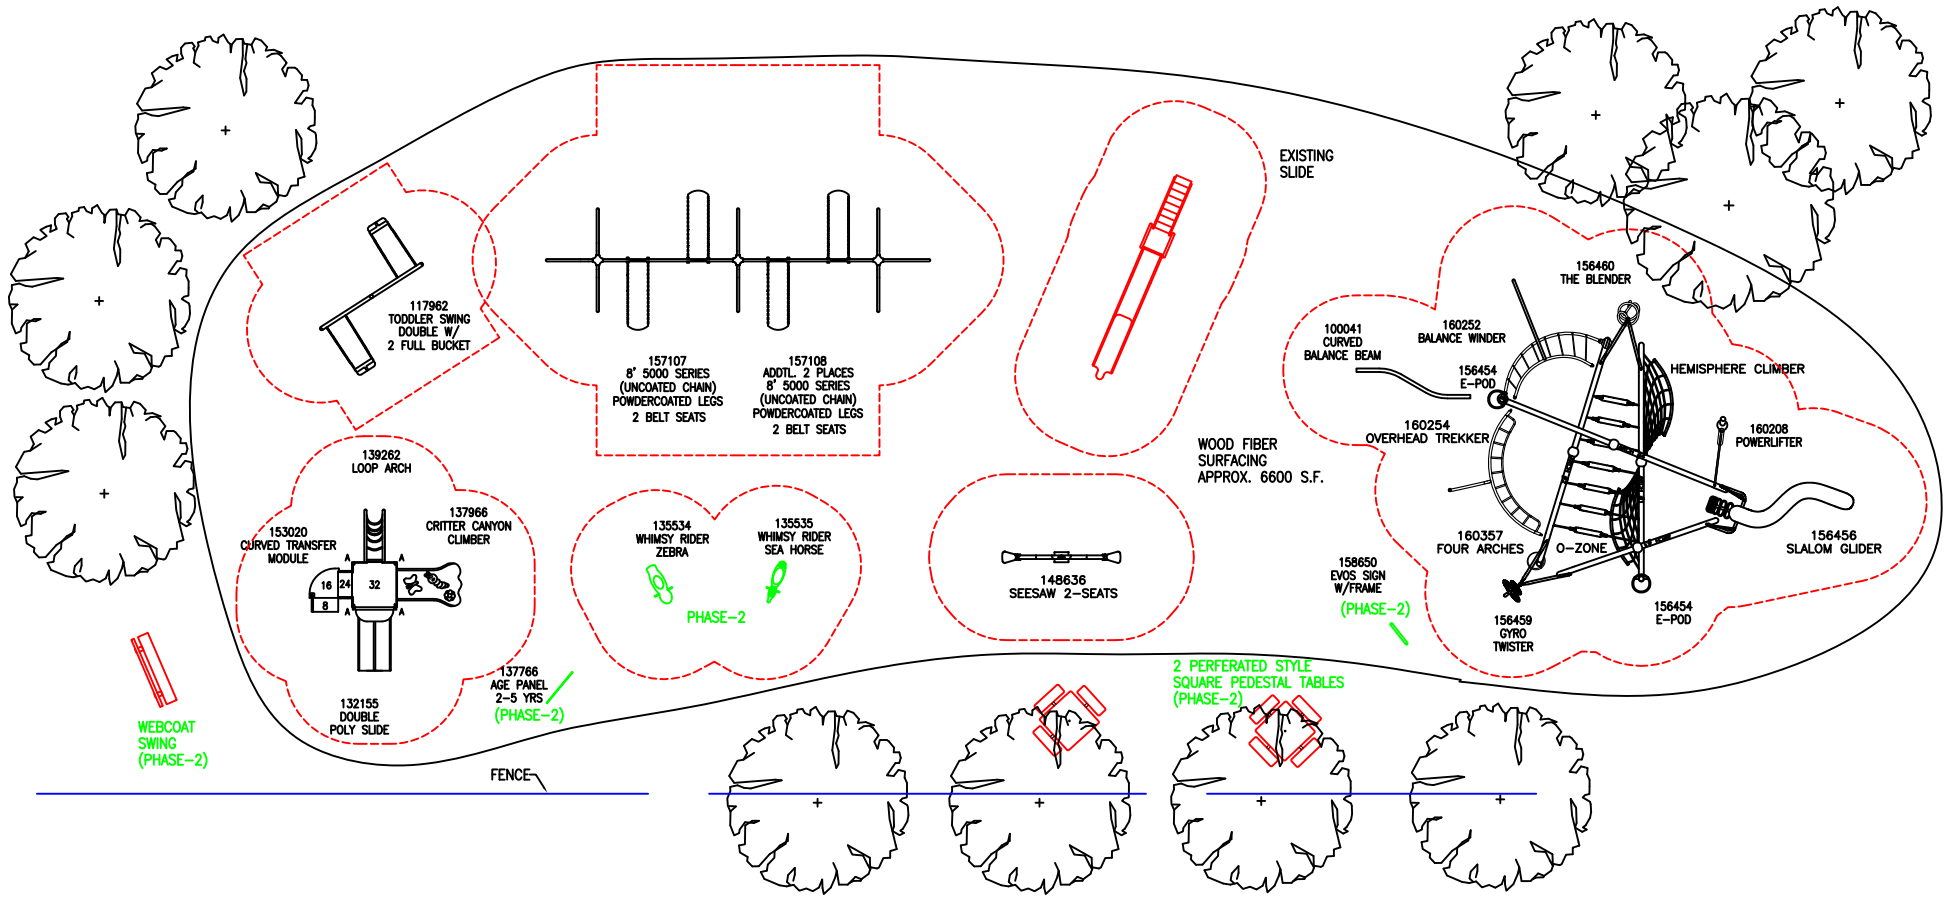

50' X 50' BASKETBALL COURT

PARKING LOT

VILLAGE OFFICES

RIB LAKE COMMUNITY PARK
RIB LAKE, WI
SEPT. 10, 2008

